

XERISCAPE CONCEPT

CONNECT WITH OUR TEAM FOR A QUOTE

KEY FEATURES

NO GRASS? NO PROBLEM.
A BLEND OF STONES, BOULDERS,
TREES, AND SHRUBS COMBINE
TO MAKE A WORLD ALL THEIR OWN.

THE MIX OF SHRUBS AND
PERENNIALS WILL PROVIDE
STUNNING VIEWS ALL YEAR LONG
EXPAND THIS LANDSCAPE INTO THE
BACKYARD WITH HARDSCAPE
SPACES TO CREATE A TRULY
UNIQUE LANDSCAPE EXPERIENCE.

WE CAN EVEN CONTOUR YOUR
GRADE TO MAXIMIZE WATER
CONSUMPTION IN YOUR PLANTS,
MAKING IT ECO FRIENDLY.

AVAILABLE OPTIONS

GROUNDCOVER: (TAN/BROWN)
~20MM WASHED ROCK
~30-40MM ALBERTA RAINBOW
~60-80MM ALBERTA RAINBOW
~SANDSTONE BOULDERS
~BROWN BRIDGEWOOD PAVERS


GROUNDCOVER: (GREY)
~10MM LIMESTONE ROCK
~20MM LIMESTONE ROCK
~40MM LIMESTONE ROCK
~20MM RUNDLE
~40MM RUNDLE
~LIMESTONE BOULDERS
~GREY BRIDGEWOOD PAVERS

EDGING:
~VINYL EDGING
~ALUMINUM EDGING
~CULTIVATED 'NATURAL' EDGE

TREES:
~SNOWBIRD HAWTHORN
~PRAIRIE SPIRE GREEN ASH
~TREMBLING ASPEN
~COLUMNAR BLUE SPRUCE
~SWISS STONE PINE
~BAKERI SPRUCE

SHRUBS:
~DWARF KOREAN LILAC
~IVORY HALO DOGWOOD
~RED OSIER DOGWOOD
~ABBOTSWOOD POTENTILLA
~GOLDFLAME SPIREA
~GOLDEN CURRANT
~ALPINE CURRANT
~TUNDRA HONEYBERRY
~BERRY BLUE HONEYBERRY
~DWARF WINGED BURNING BUSH
~FALSE SPIREA
~NANKING CHERRY
~DWARF NORWAY SPRUCE
~CONCORDE BARBERRY
~DWARF MUGO PINE
~BLUE ARROW JUNIPER
~PRINCE OF WALES JUNIPER


PERENNIAL OPTIONS:
~FRANCEE HOSTA
~PERIWINKLE
~STELLA D'ORO DAYLILY
~CREEPING PHLOX
~FIREWITCH MAIDEN PINKS
~KARL FORESTER GRASS
~BLUE OAT GRASS
~LITTLE BLUESTEM
~MEADOW SAGE
~ANGELINA STONECROP
~DRAGONS BLOOD STONECROP

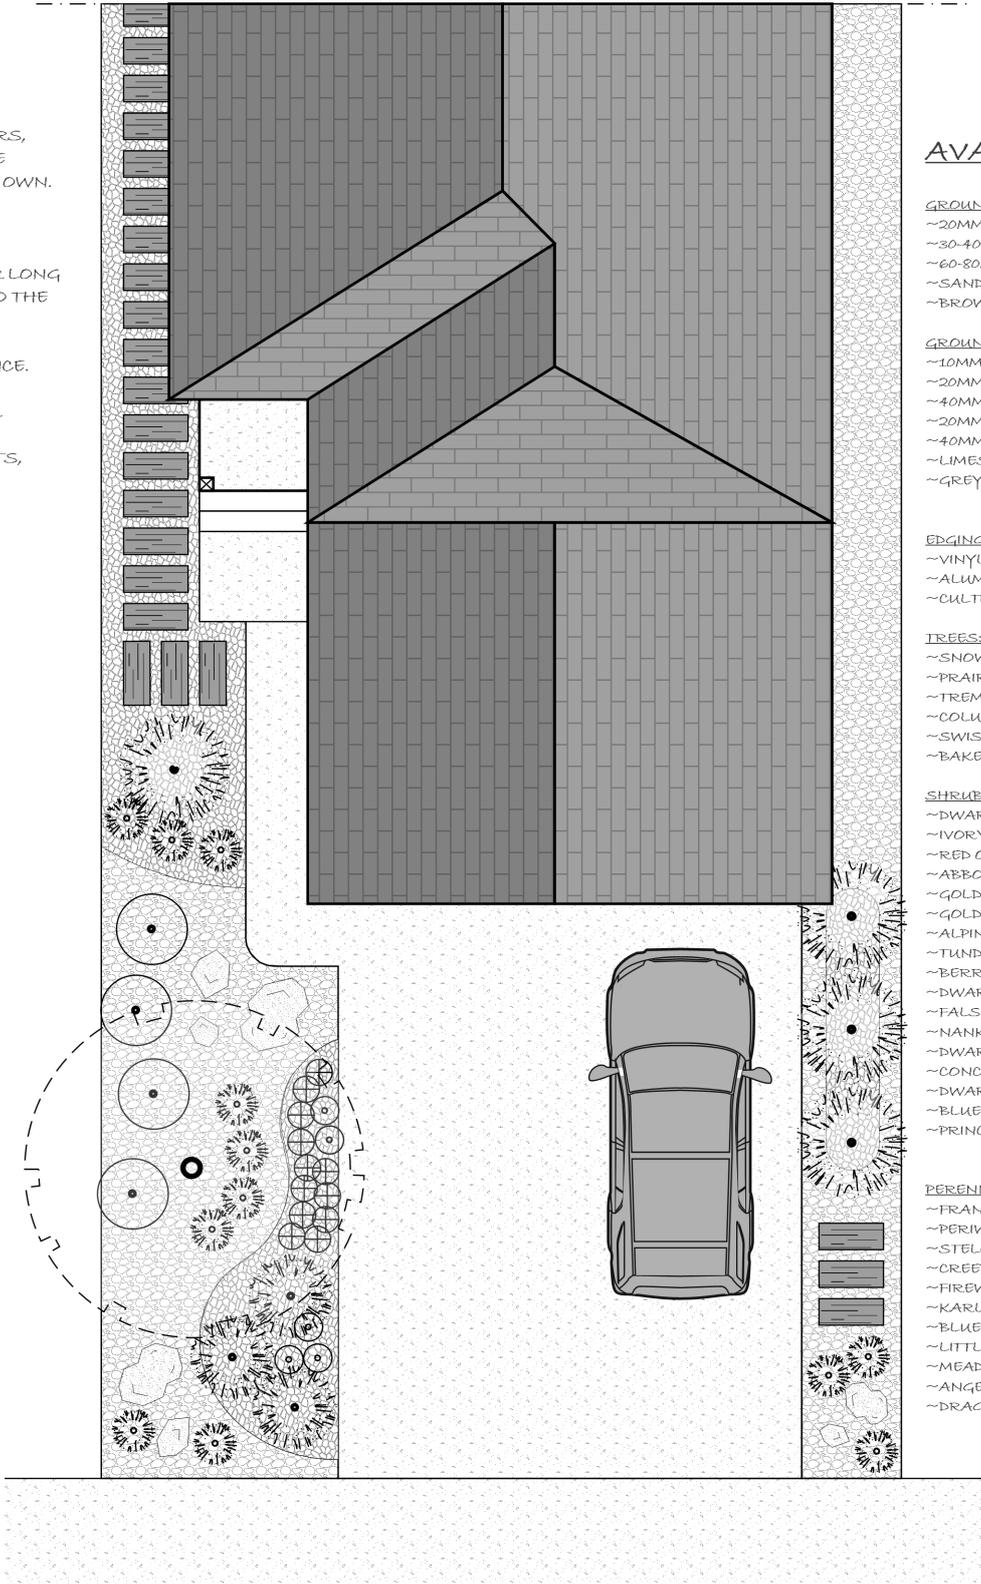

*This is a concept drawing ONLY.
The actual layout will be custom fit to each yard.*

XERISCAPE CONCEPT

CONNECT WITH OUR TEAM FOR A QUOTE

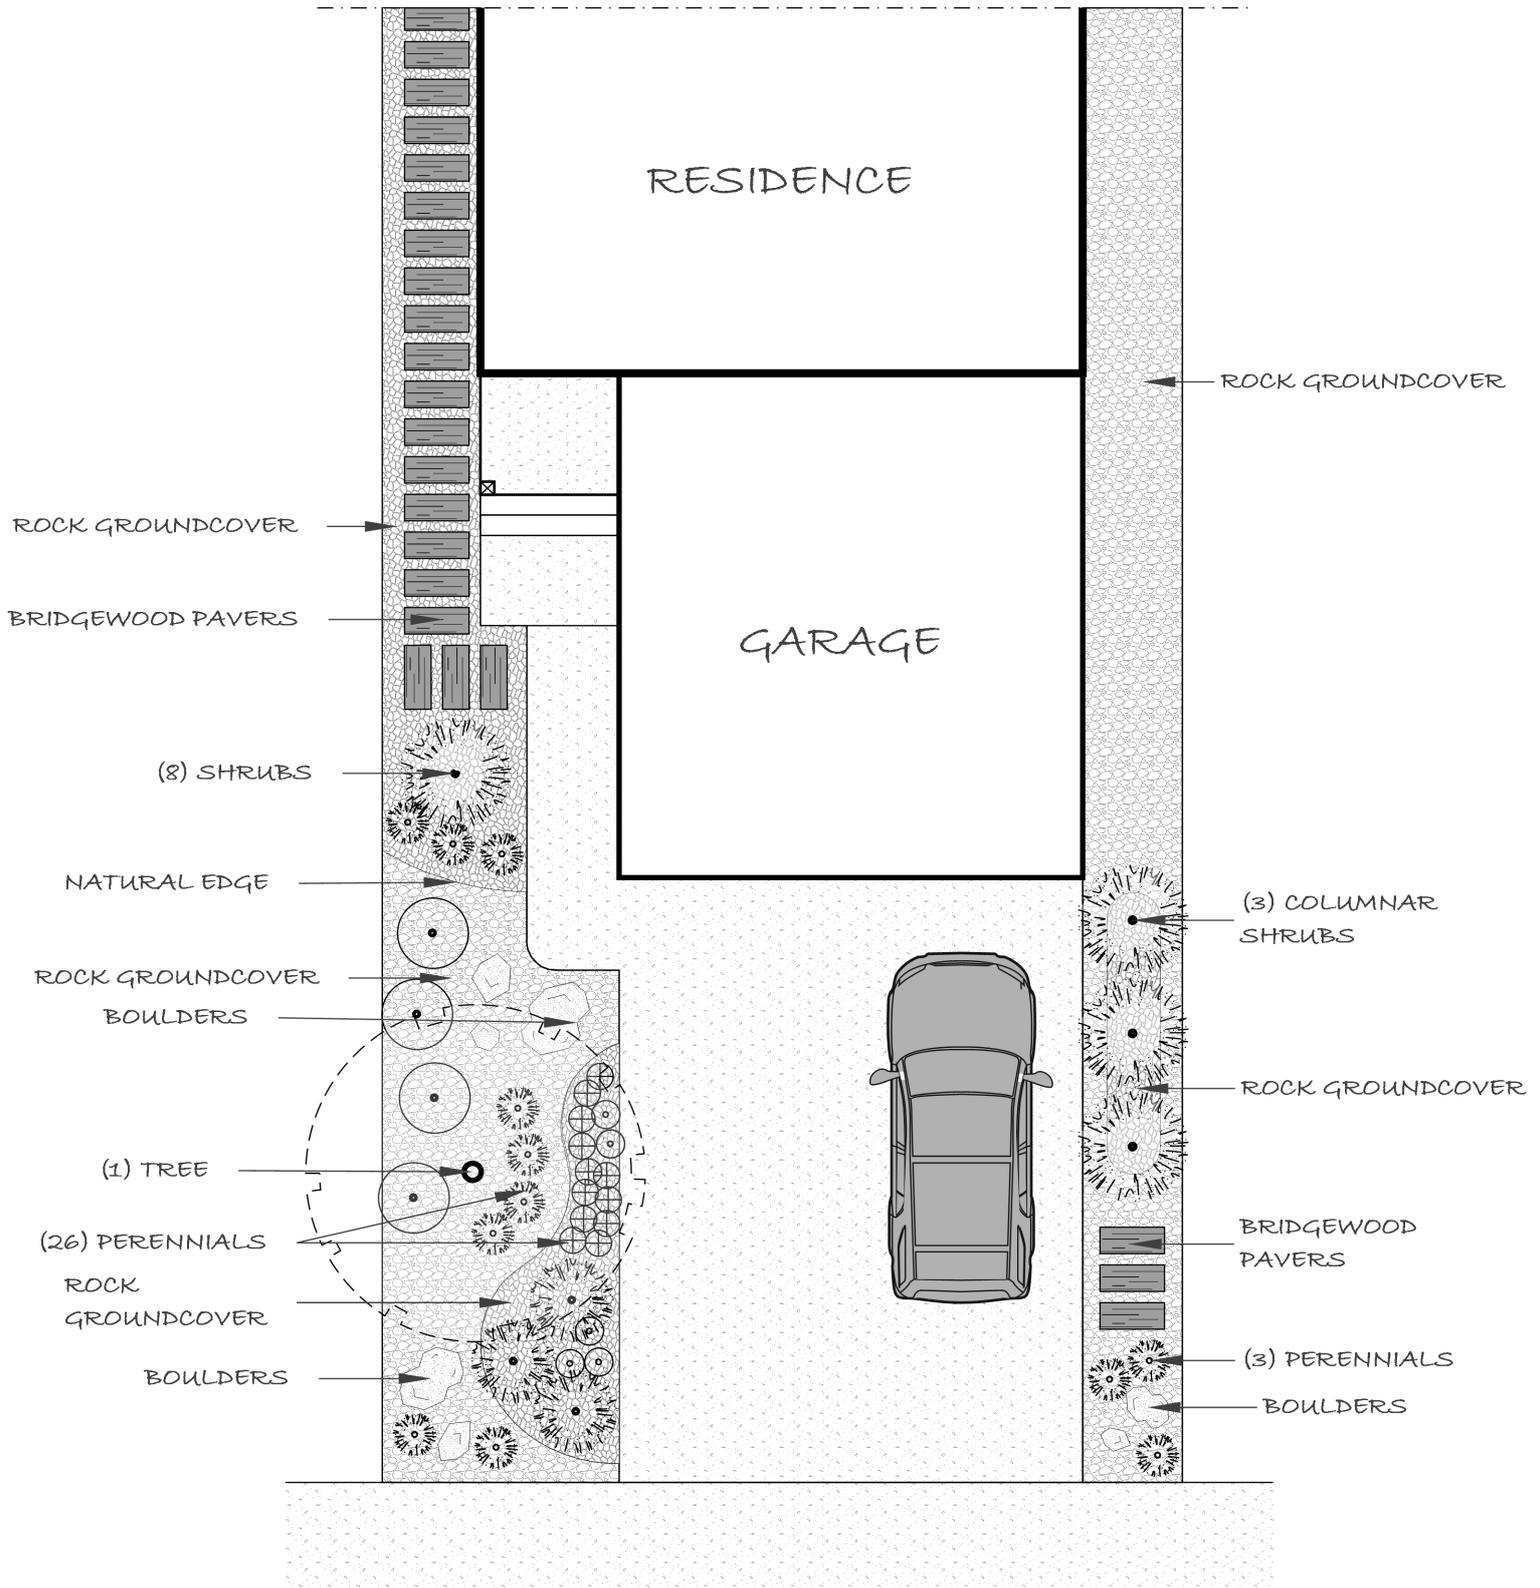

*This is a concept drawing ONLY.
The actual layout will be custom fit to each yard.*

XERISCAPE CONCEPT PROJECT SAMPLES

CONNECT WITH OUR TEAM FOR A QUOTE

